


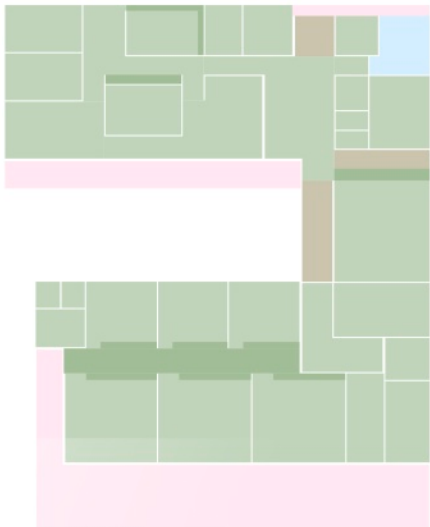


Flächenberechnung nach DIN 277-1:2016-01

B G F (R):	ca. 10 10 q m	(NRF x 1,2)
N R F (R):	ca. 840 q m	(NUF+TF+VF)
K G F (R):	ca. 170 q m	
N U F (R):	ca. 786 q m	
B G F (S):	ca. 130 q m	
TF:	ca. 18 q m	
VF:	ca. 35 q m	




B R I (R):	ca. 3440 m ³
B R I (S):	ca. 430 m ³
Grundstücks- fläche:	ca. 4563 q m

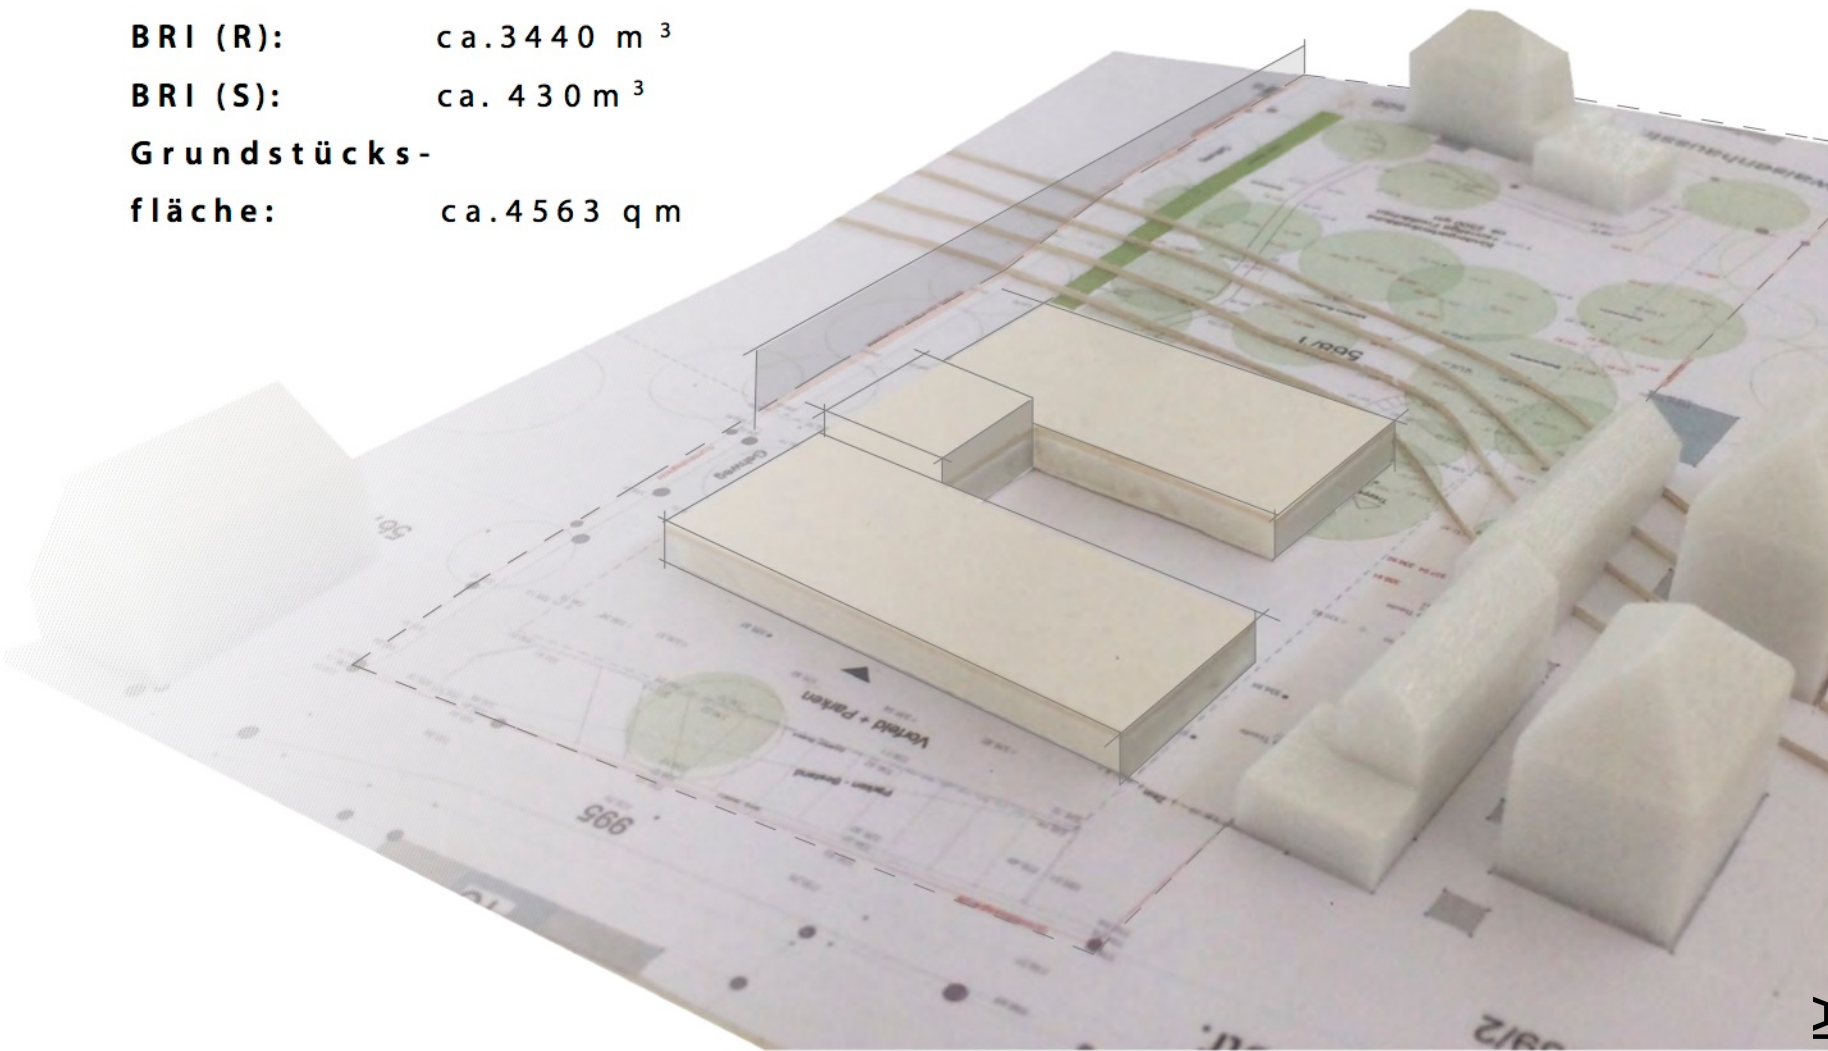


Lageplan, 1:500

Modell Städtebau

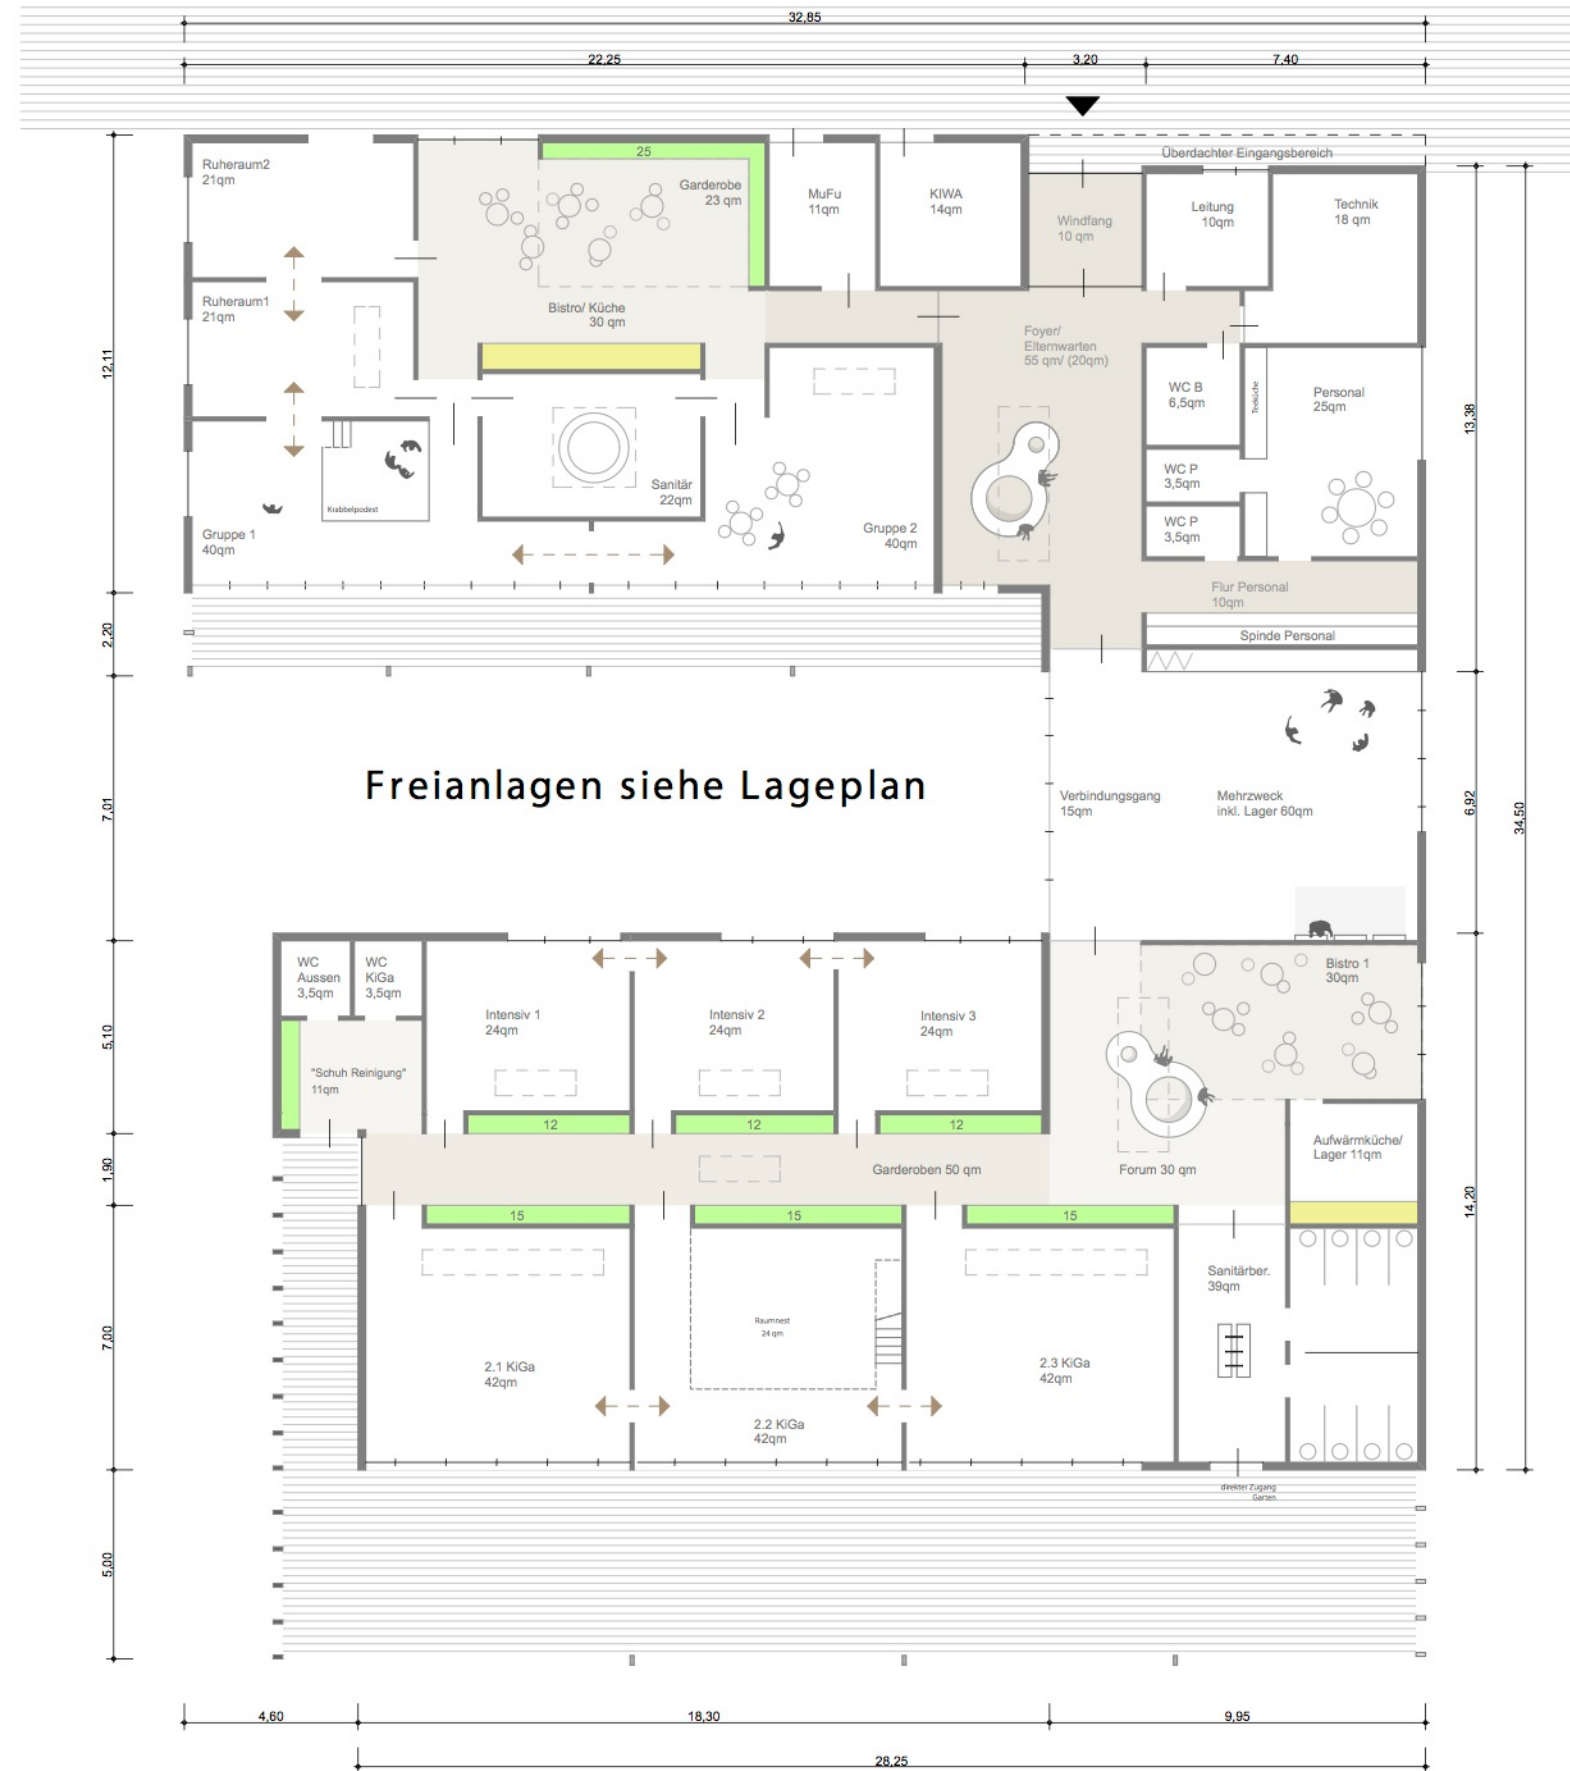



Ansicht , 1:200

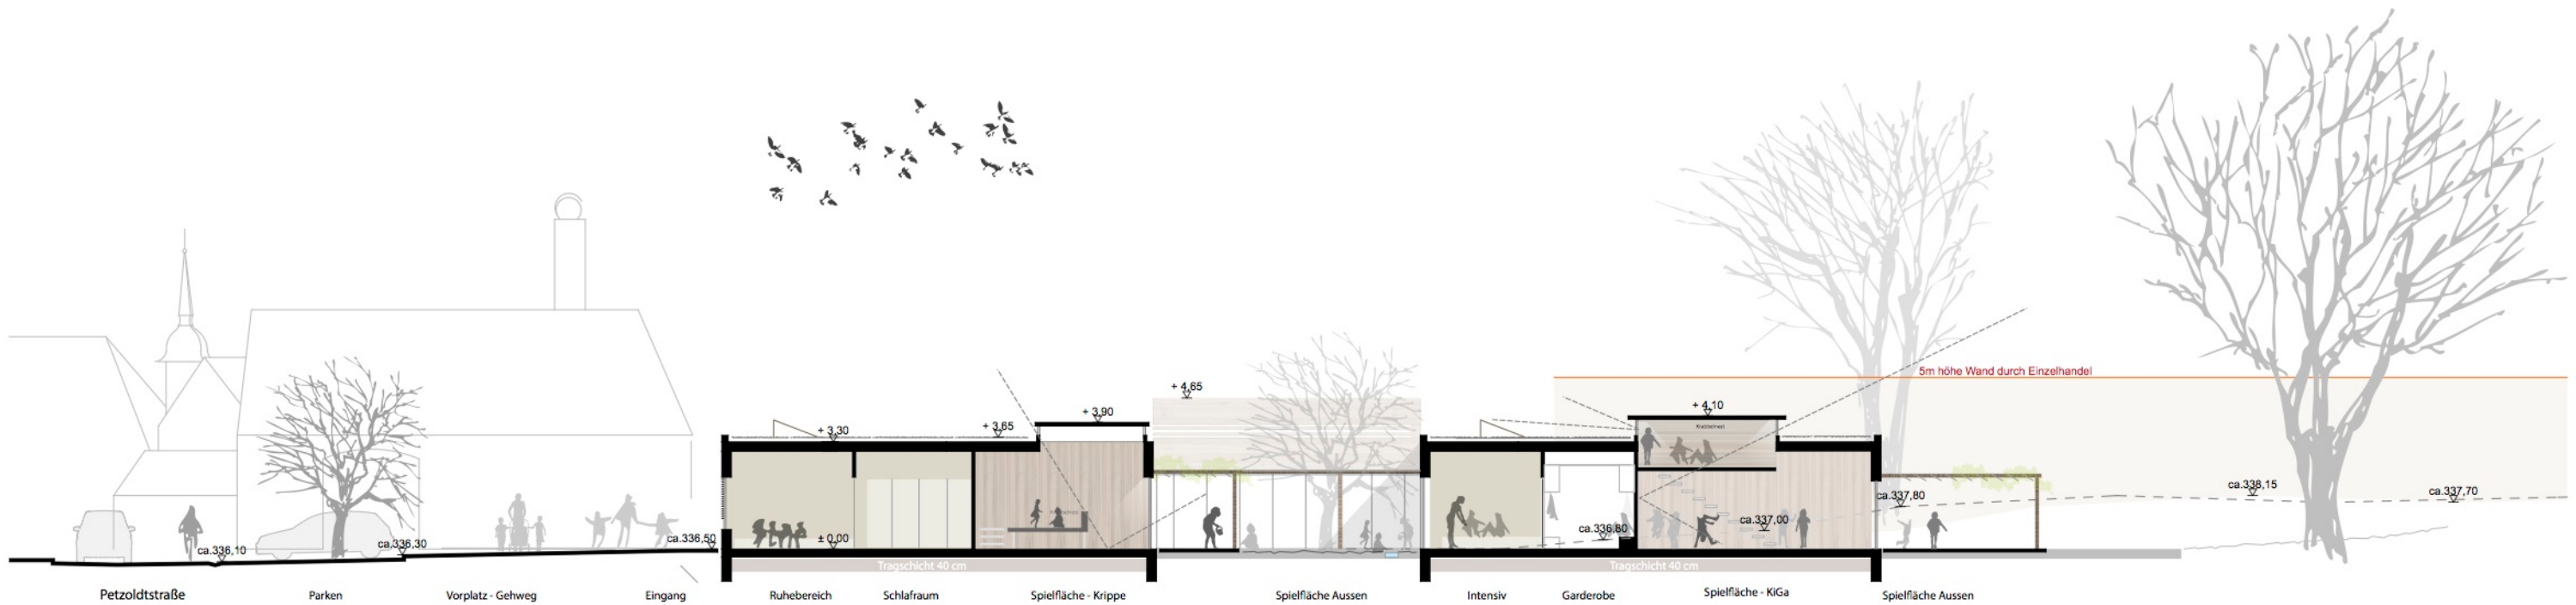

Systemschnitt, 1:200



Ansicht - Nord Petzoldtstr. , 1:200



Ansicht - Ost , 1:200



Ansicht - Süd , 1:200