


OSTEN 1:100




SÜDEN 1:100

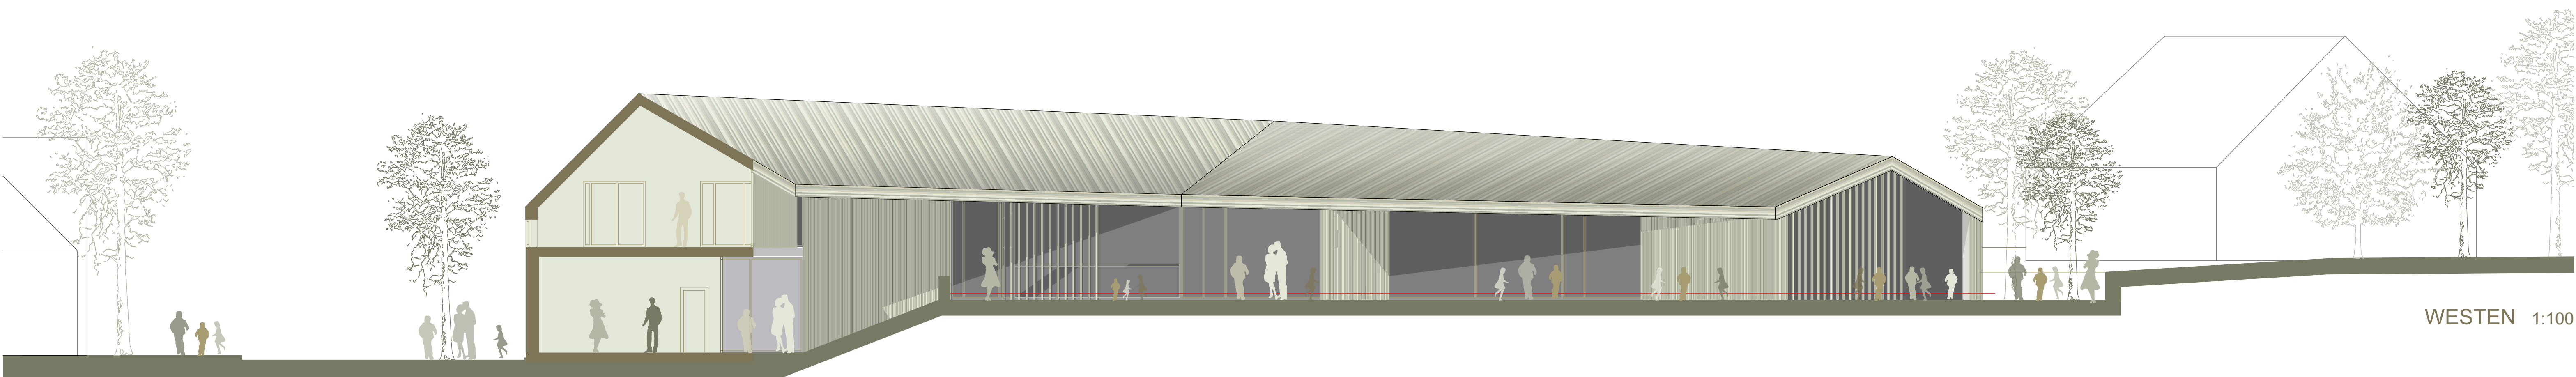

WESTEN 1:100

Schnitt

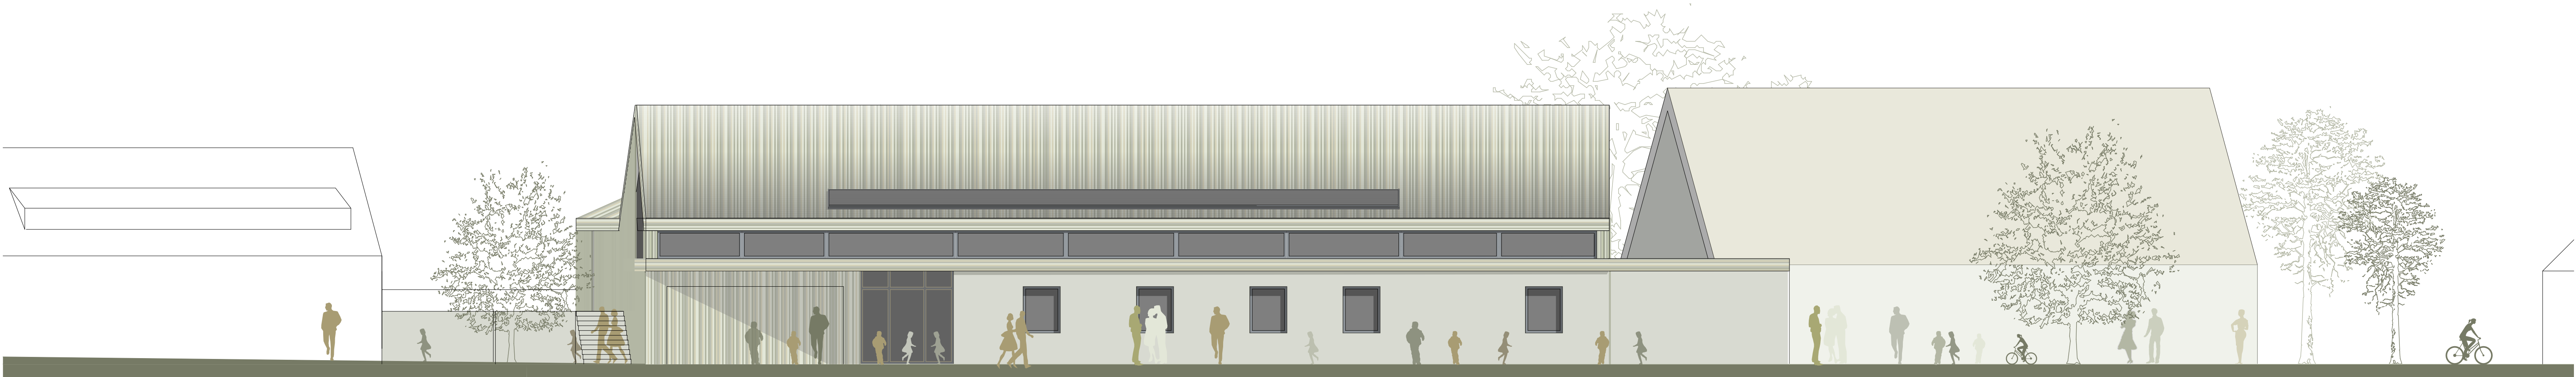

NORDEN 1:100