


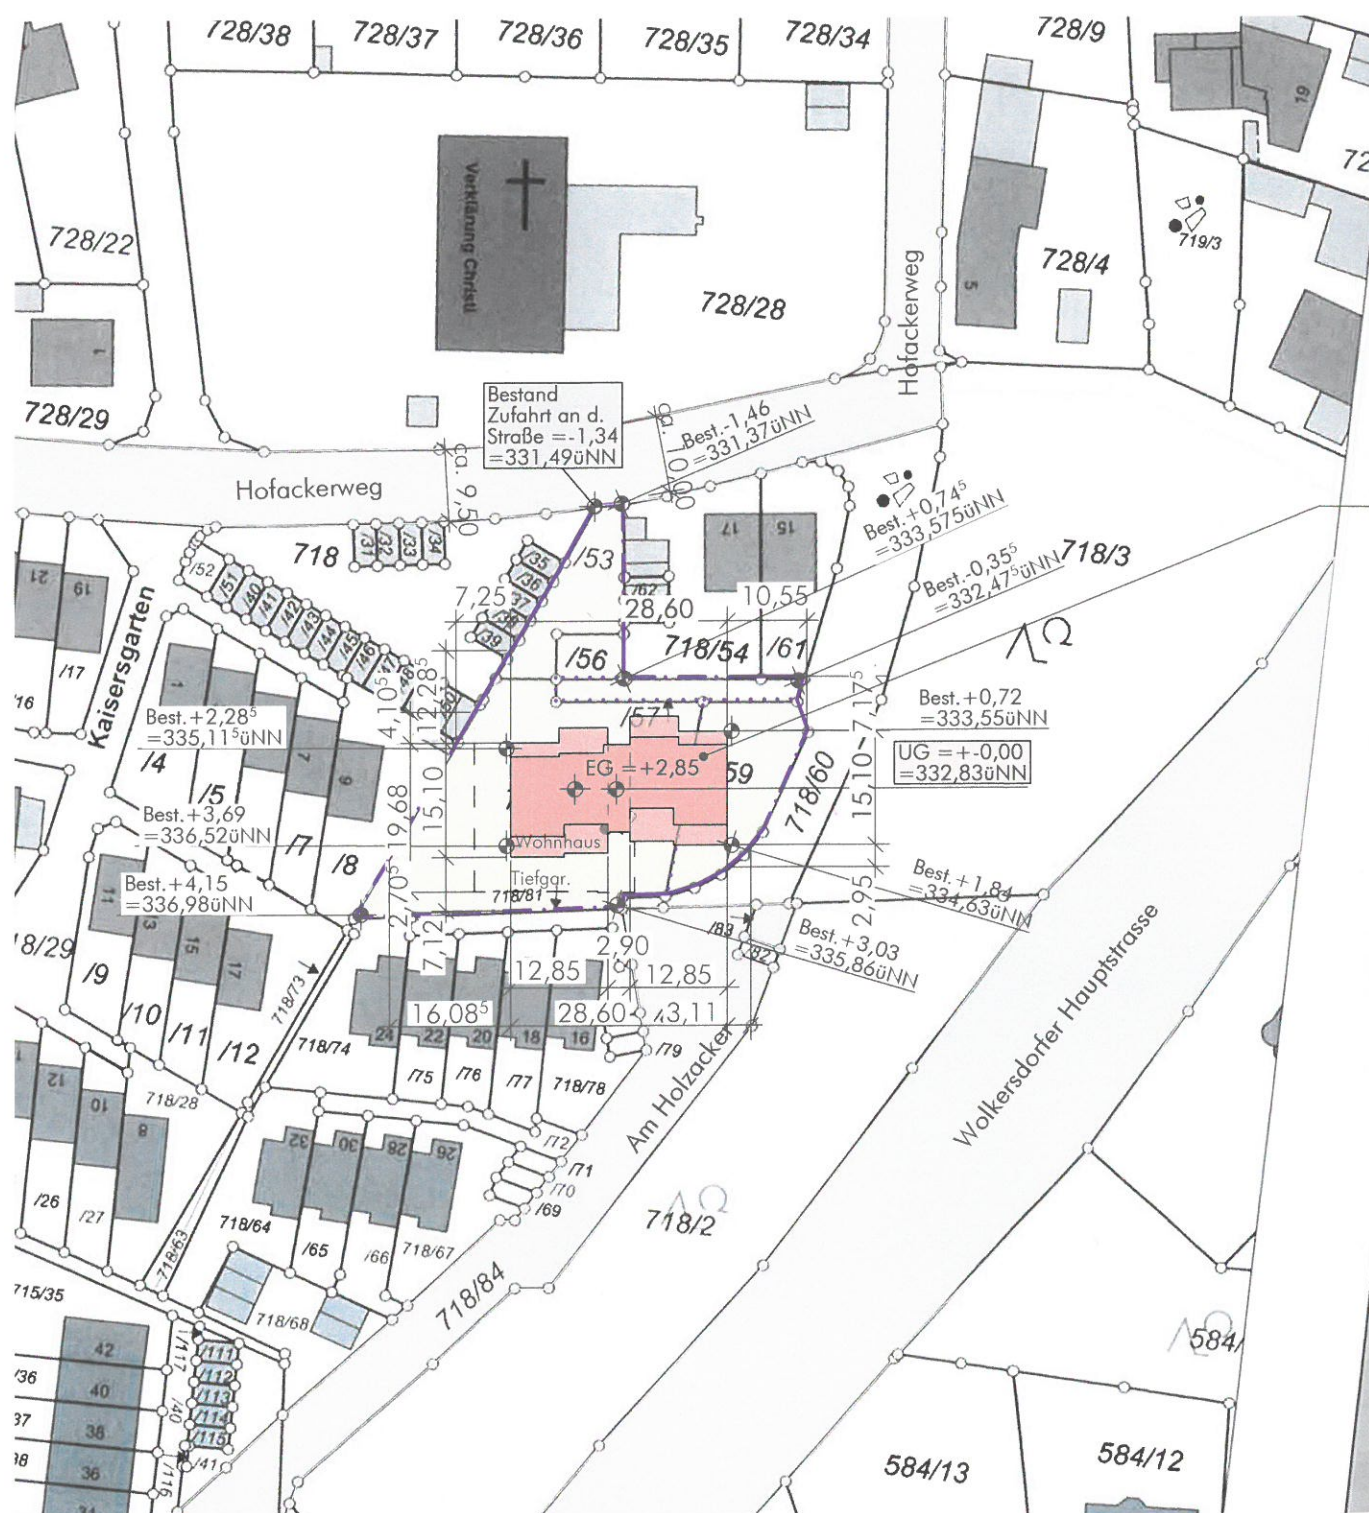

G E B Ä U D E K L A S S E 4